


DATE	BY	REVISIONS	COMMENTS
C	JAN 10	VA	CONSULTANT
A	OCT 09	VA	CONSULTANT
B	OCT 09	VA	CONSULTANT

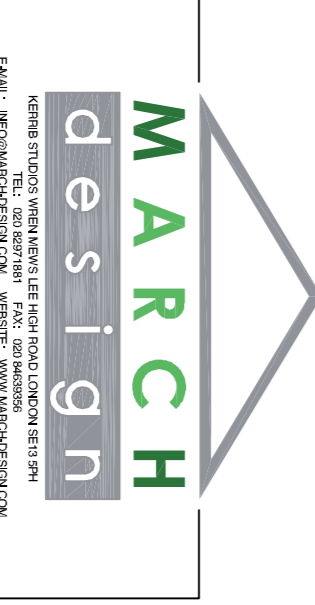

Project
103 LOAMPIT VALE
LEWISHAM LONDON
SE13

drawing
BUILDING REGULATIONS:
PROPOSED FLOOR AND ROOF PLANS

scale
1:50

date
JULY 09

drawn
VNI

checked
JULY 09

job no
06/1068

dwg no
BR.101

rev
C

01 GROUND FLOOR PLAN
SCALE: 1:50

02 FIRST FLOOR PLAN
SCALE: 1:50

03 SECOND FLOOR PLAN
SCALE: 1:50

04 ROOF PLAN
SCALE: 1:50